




1 Aerial
N.T.S.

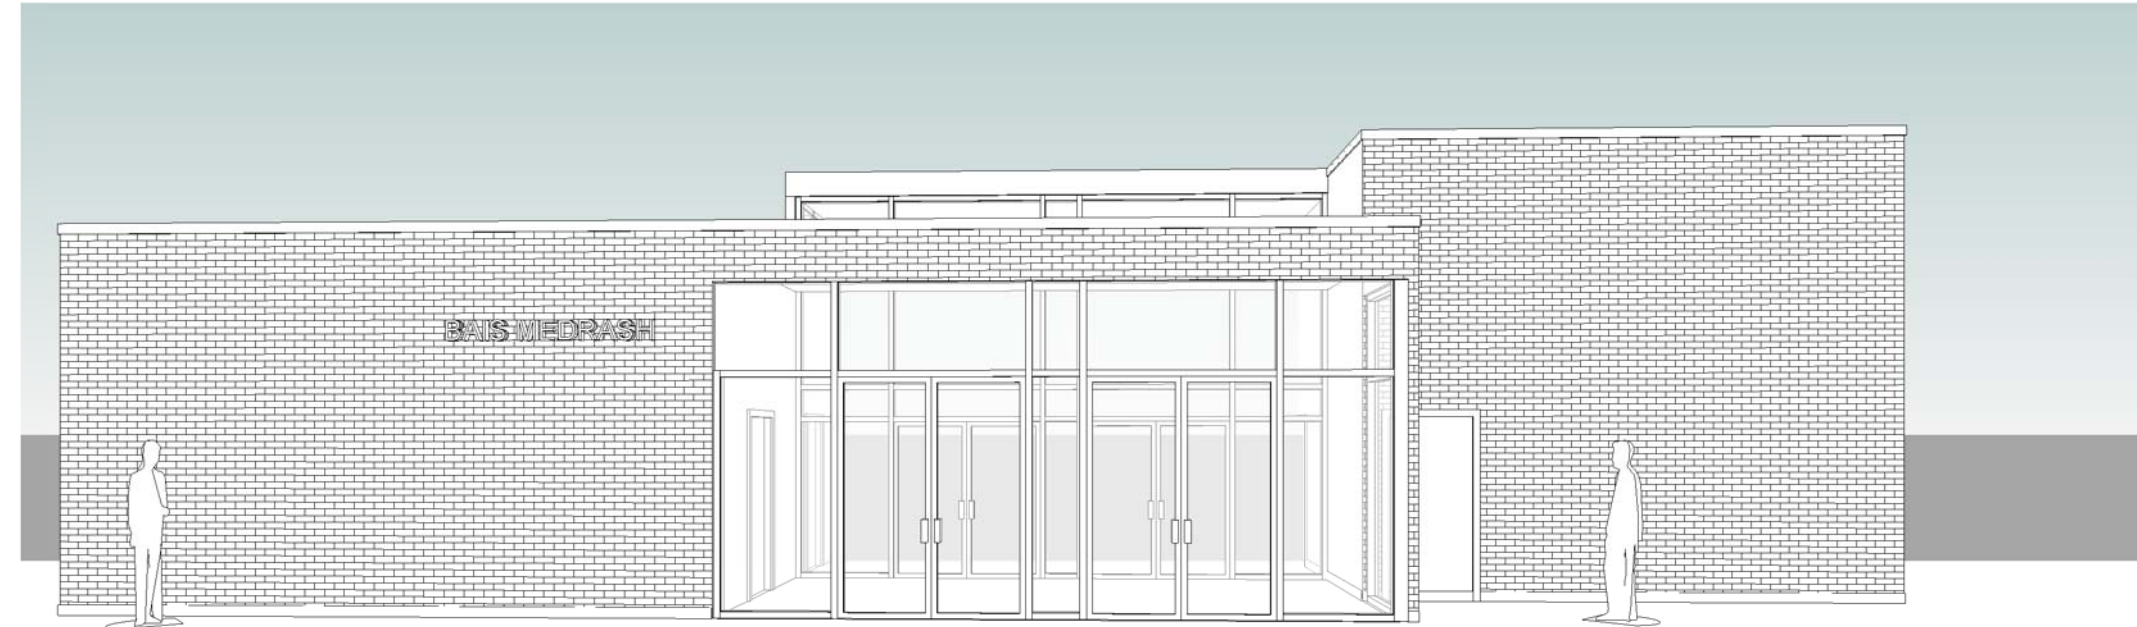


3 Front View
N.T.S.

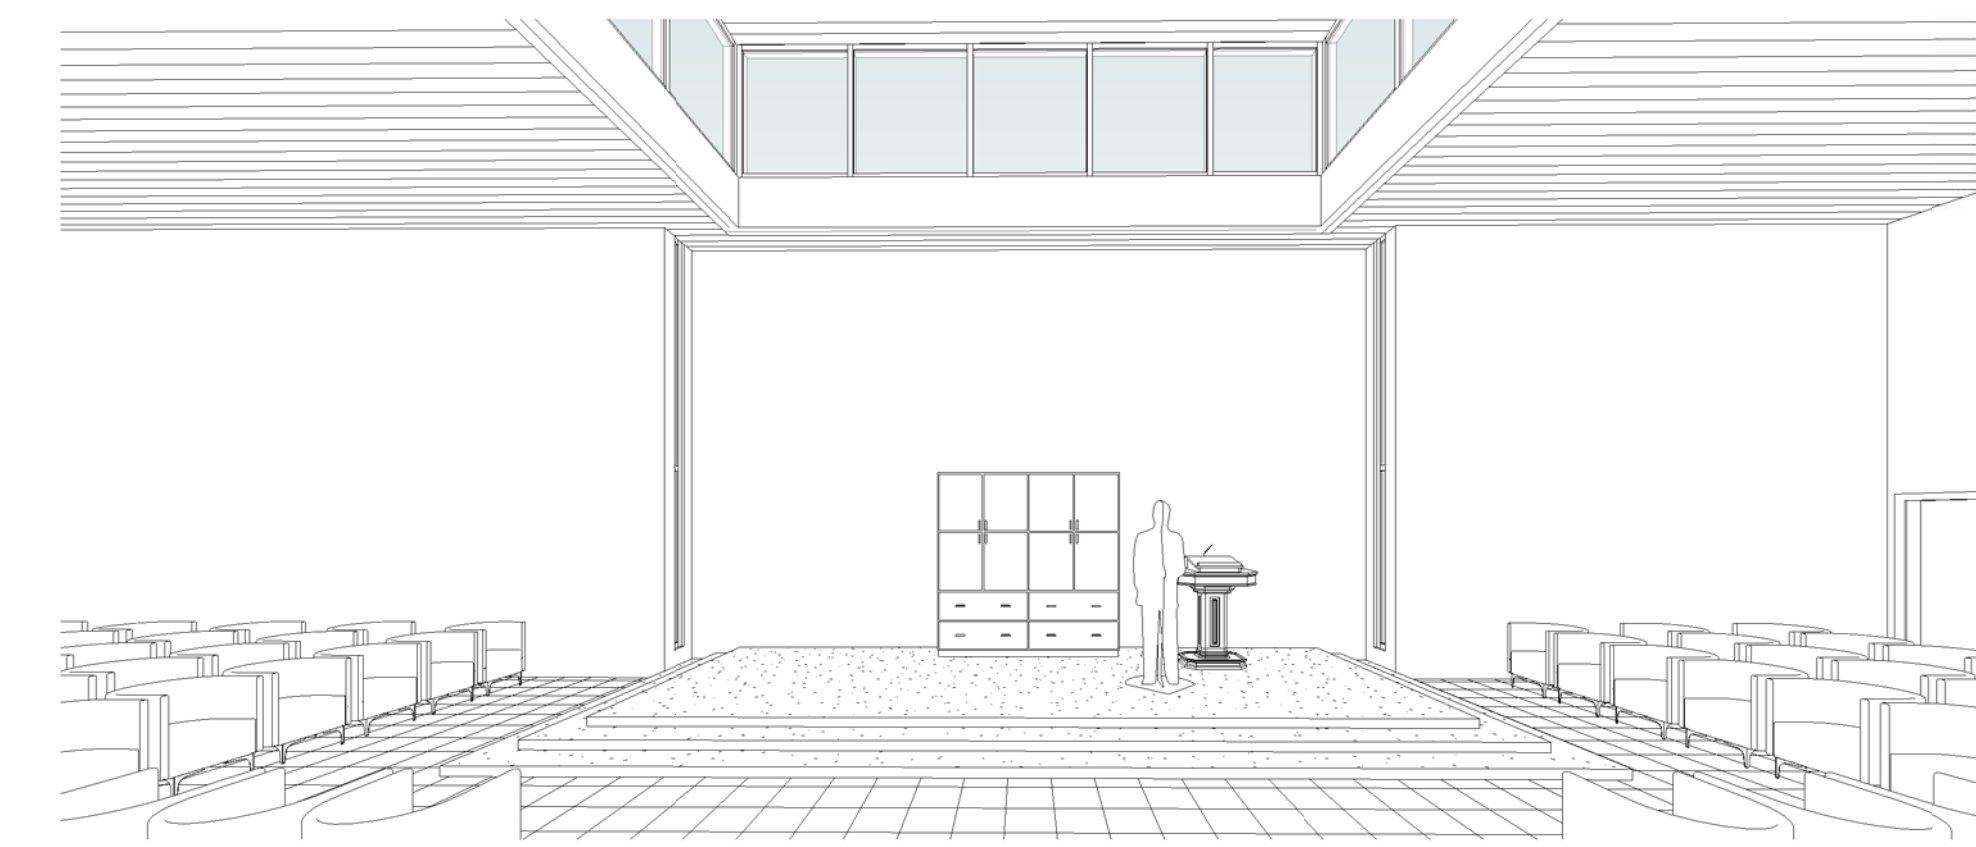


5 Sanctuary
N.T.S.

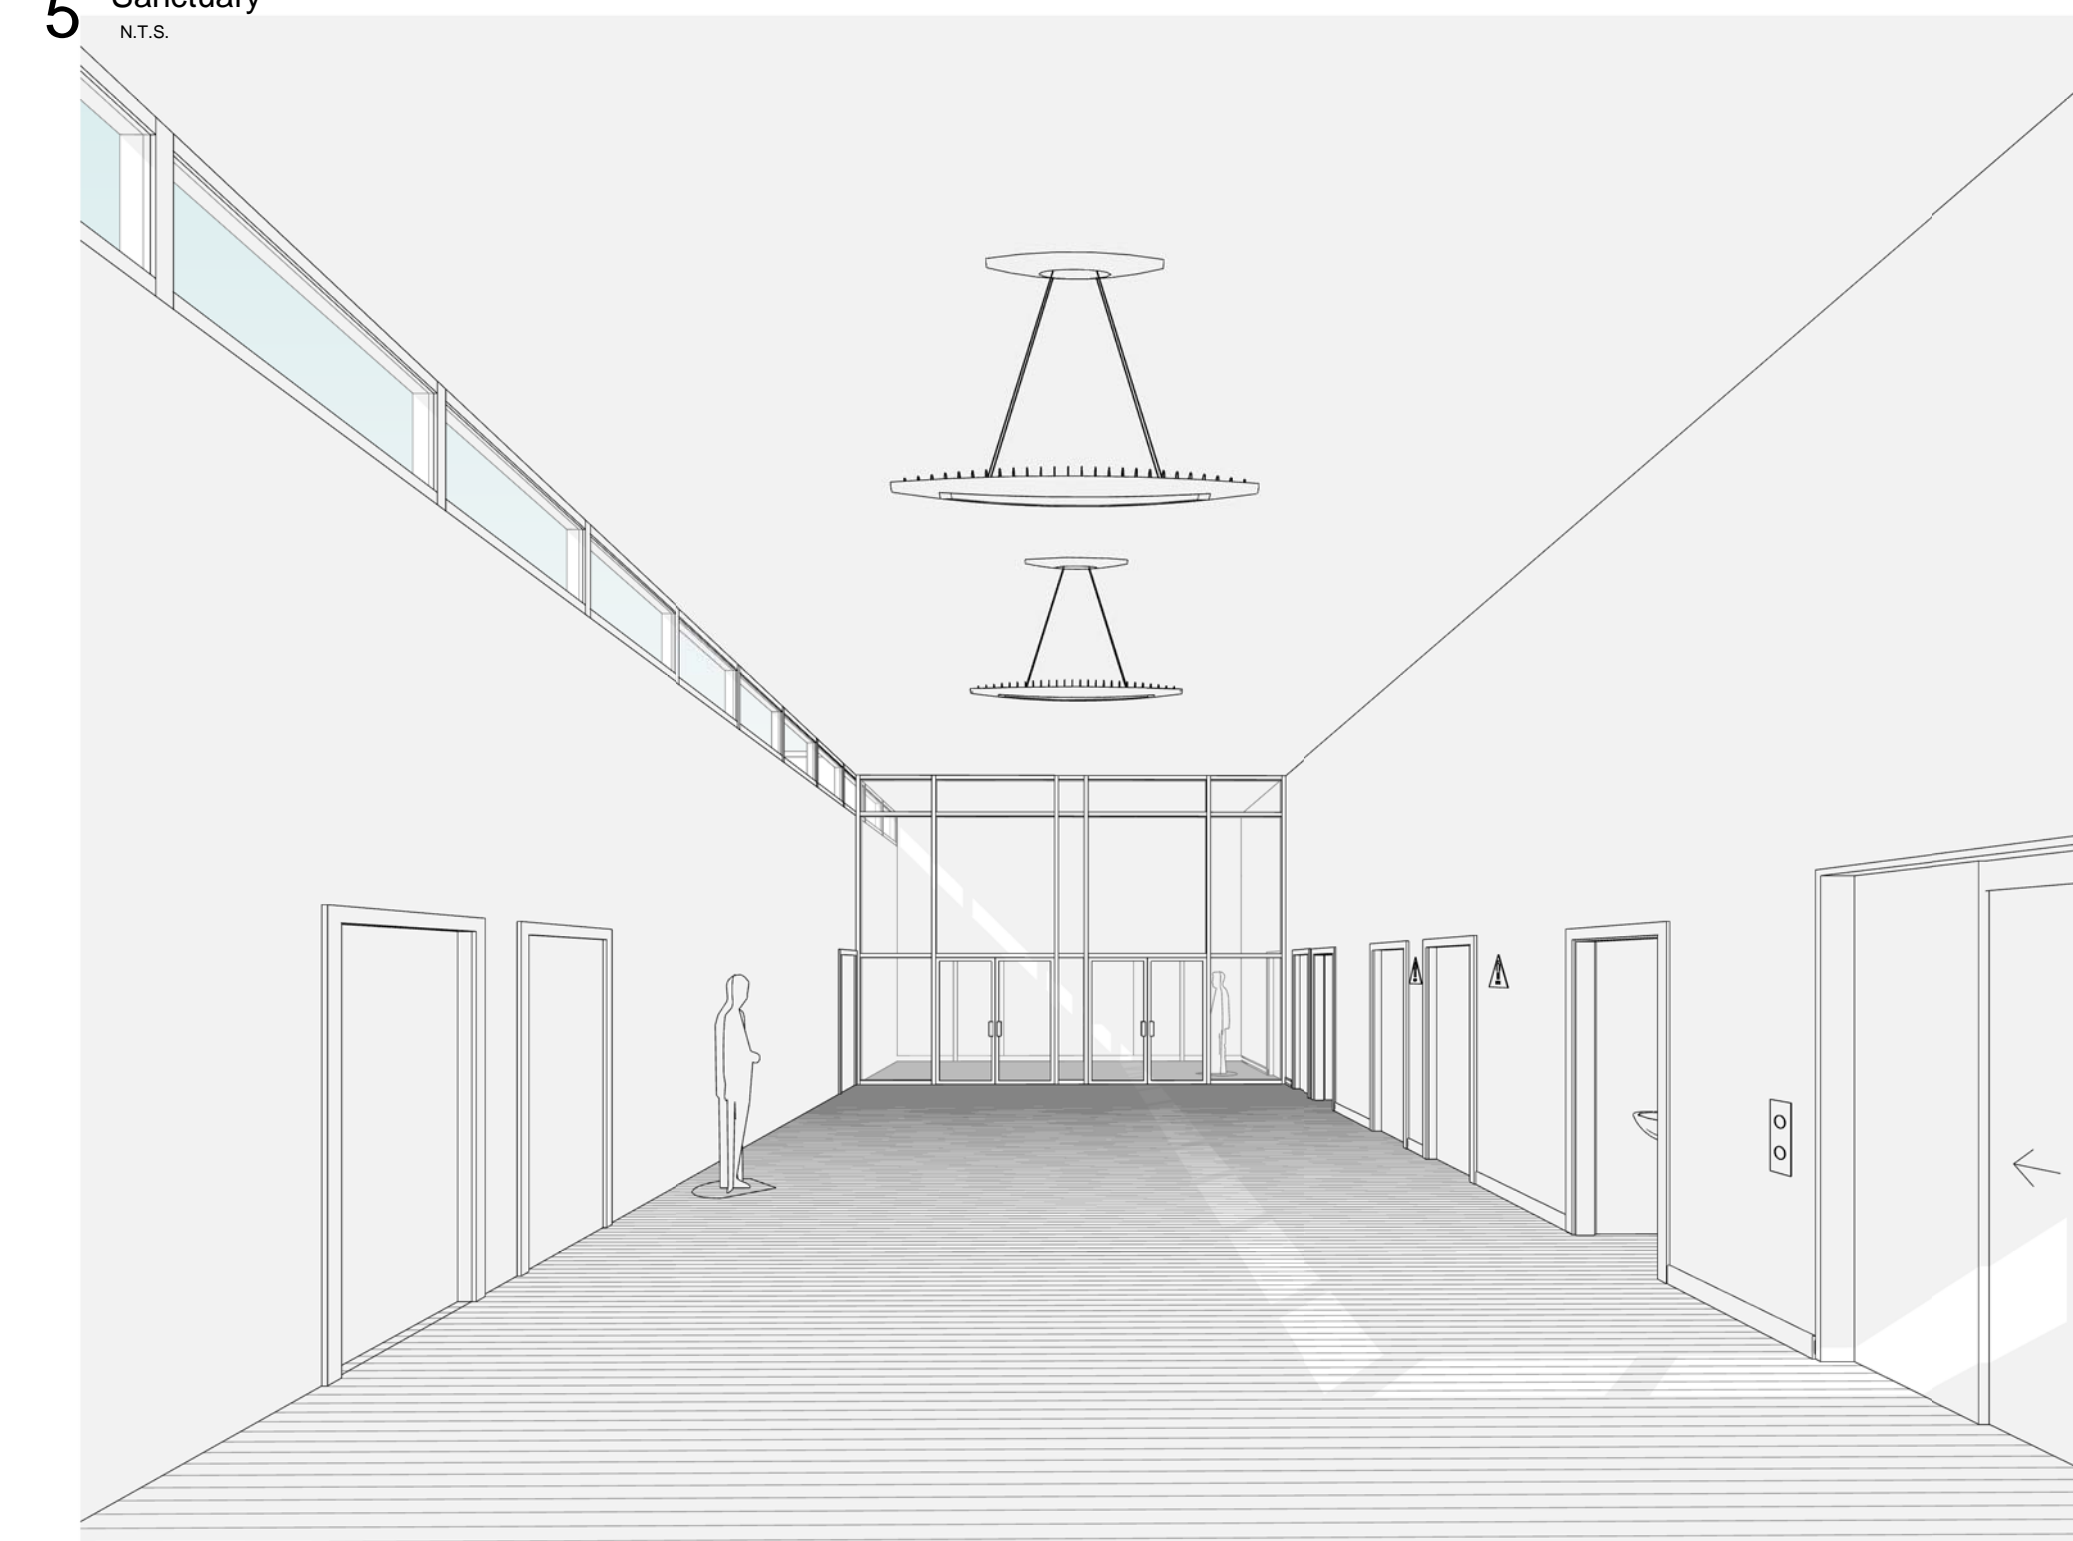


7 Vestibule
N.T.S.

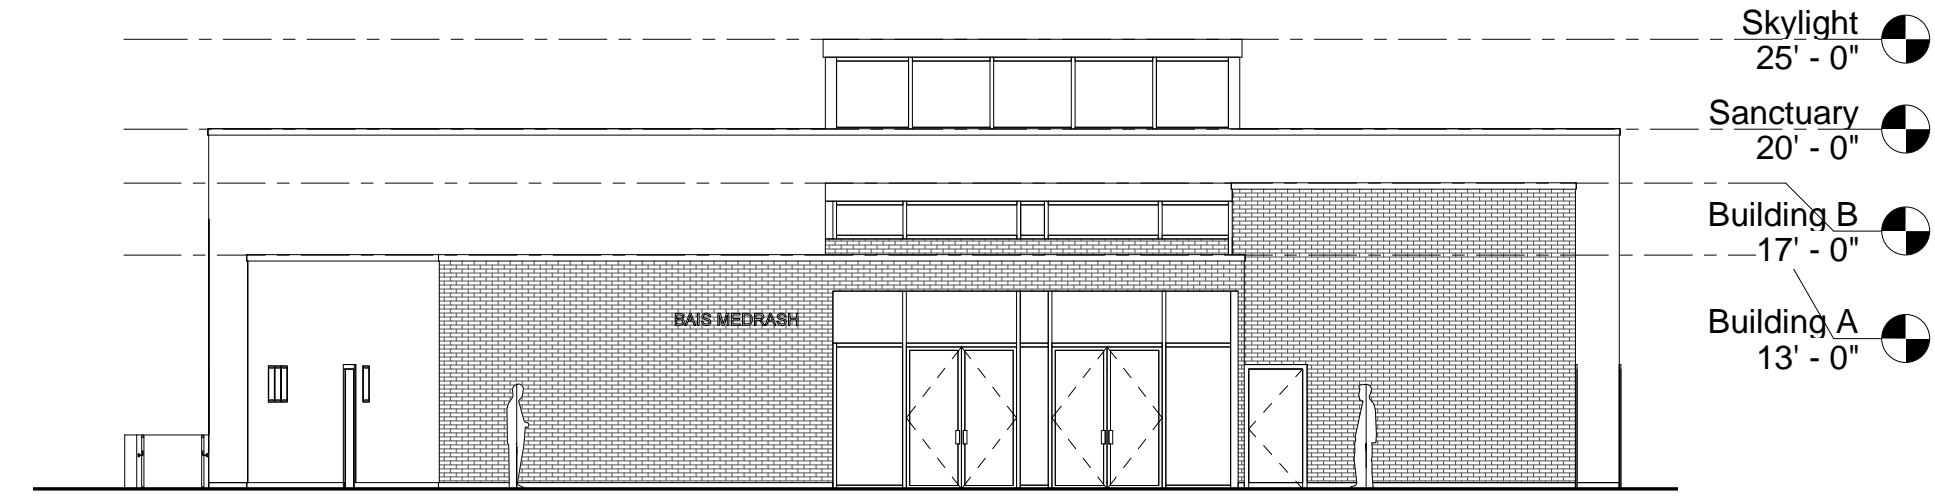


2 FRONT ELEVATION
N.T.S.

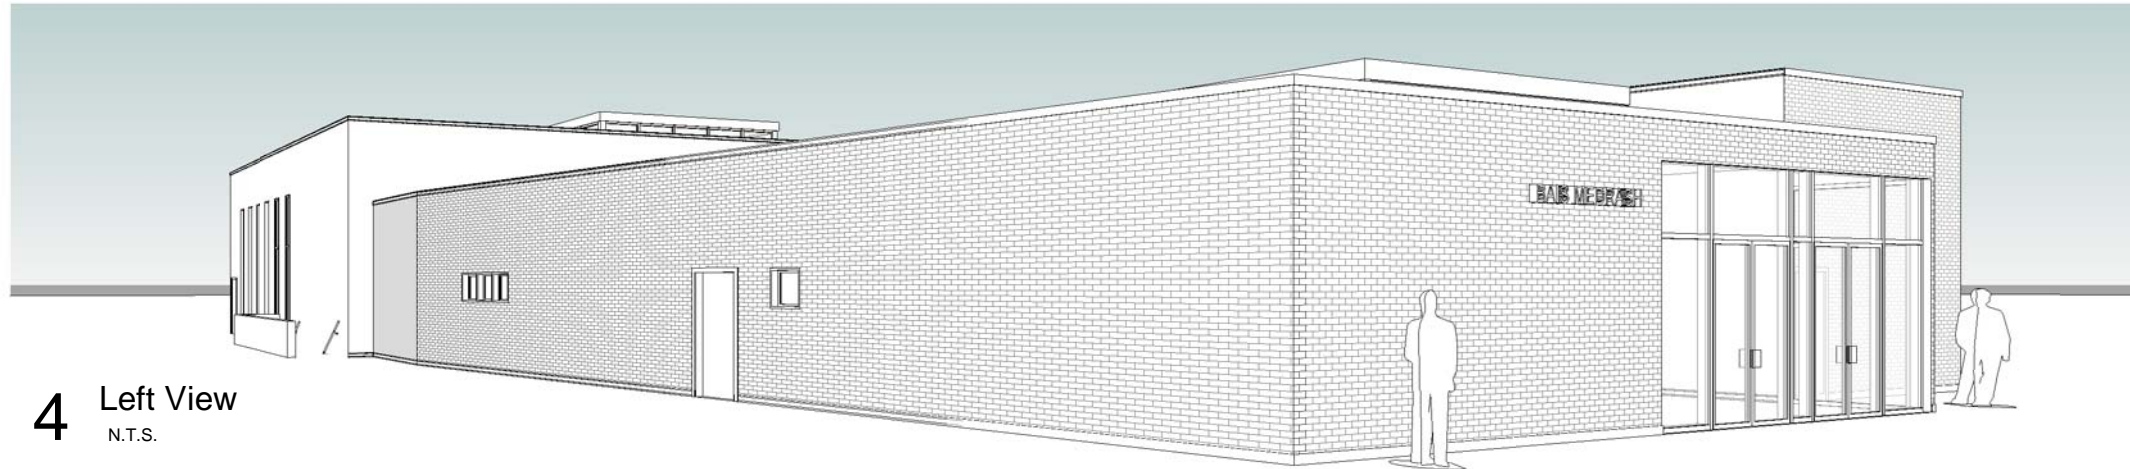

4 Left View
N.T.S.

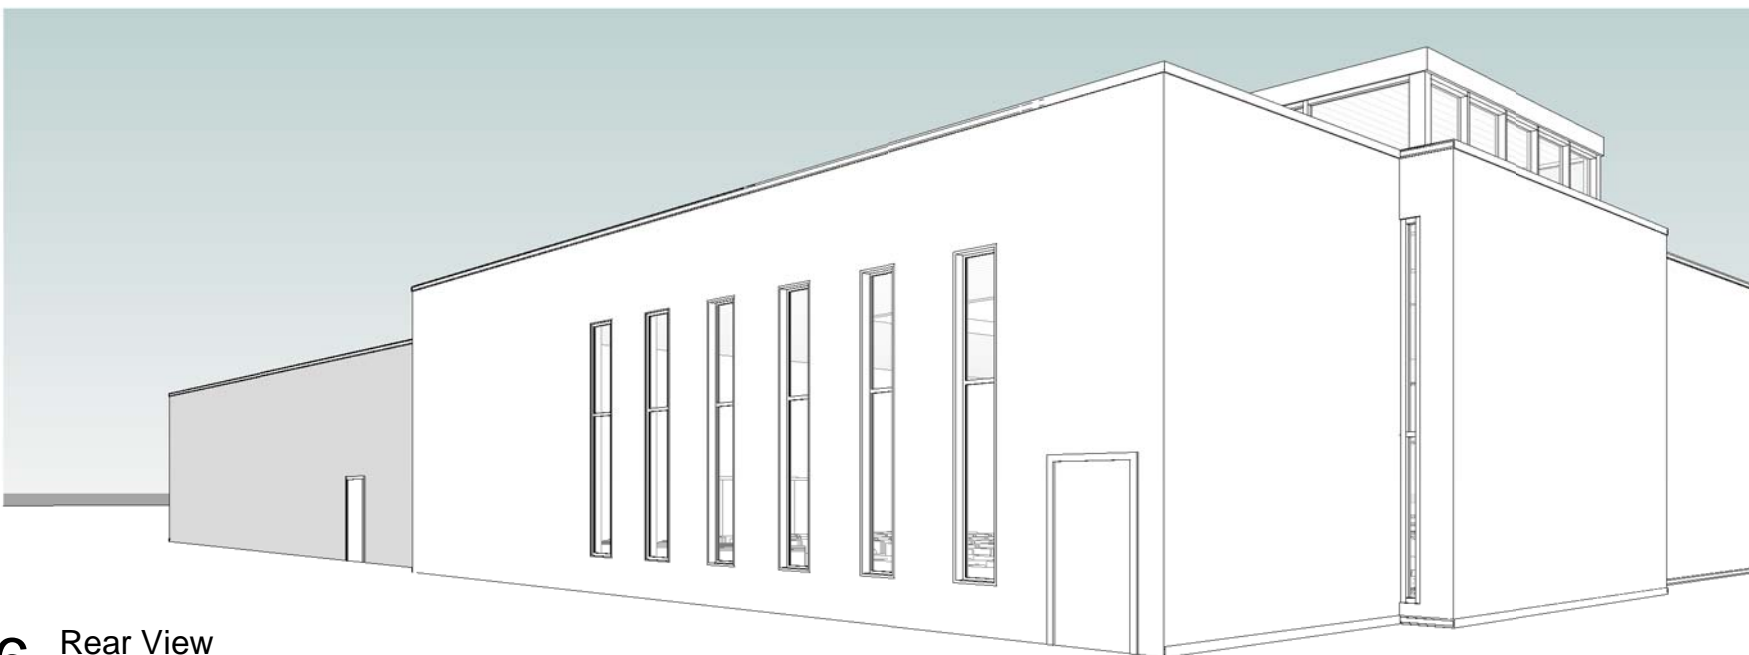

6 Rear View
N.T.S.

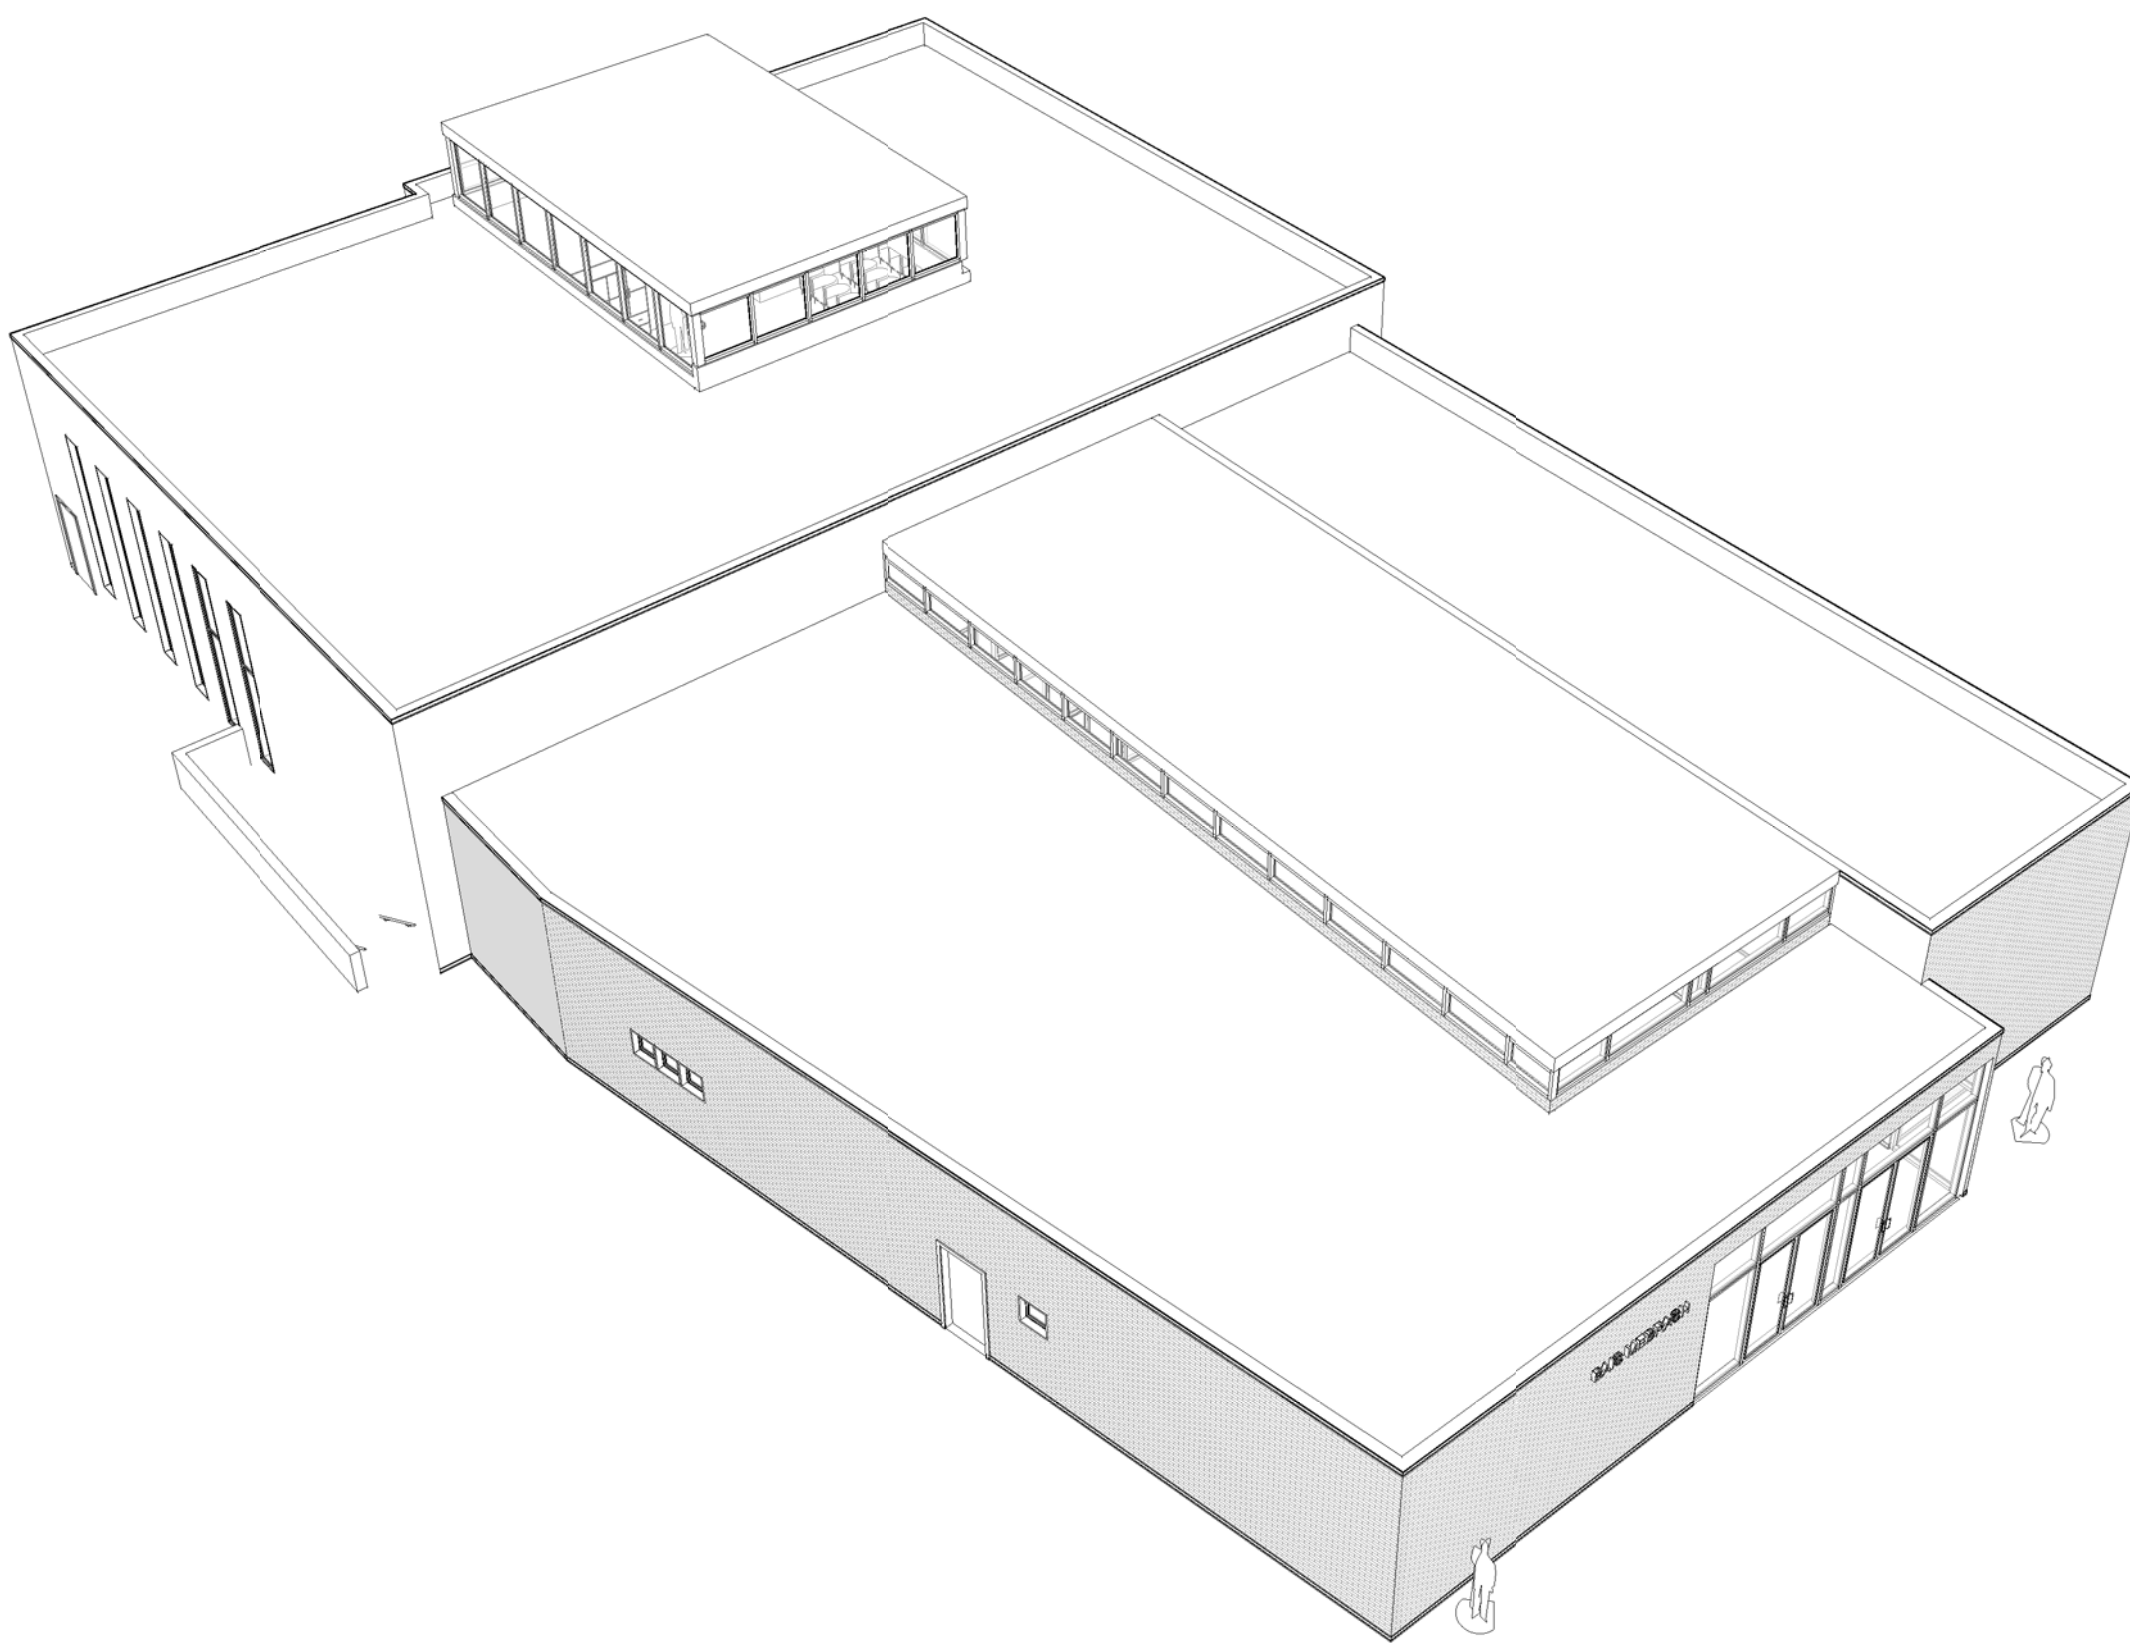

8 Left Aerial
N.T.S.

No.	Description	Date

Project: Bais Medrash of Bergenfield
South Prospect Avenue, Bergenfield
NJ 07621

arcari iovino
+ ARCHITECTS P.C.
ONE KATHERINE STREET
LITTLE FERRY, NJ 07643
201 641 0600, FAX 201 641 0626
www.aio.com

Scheme A, 3D VIEWS

Seal and Signature	Project number	1715
	Date	07.02.2018
	Drawn by	GC
	Checked by	AI

Edward Arcari, Architect
NJ LICENSE # 12306
Anthony Iovino, Architect
NJ LICENSE # 11720